



PROPOSED REAR ELEVATION 1:100

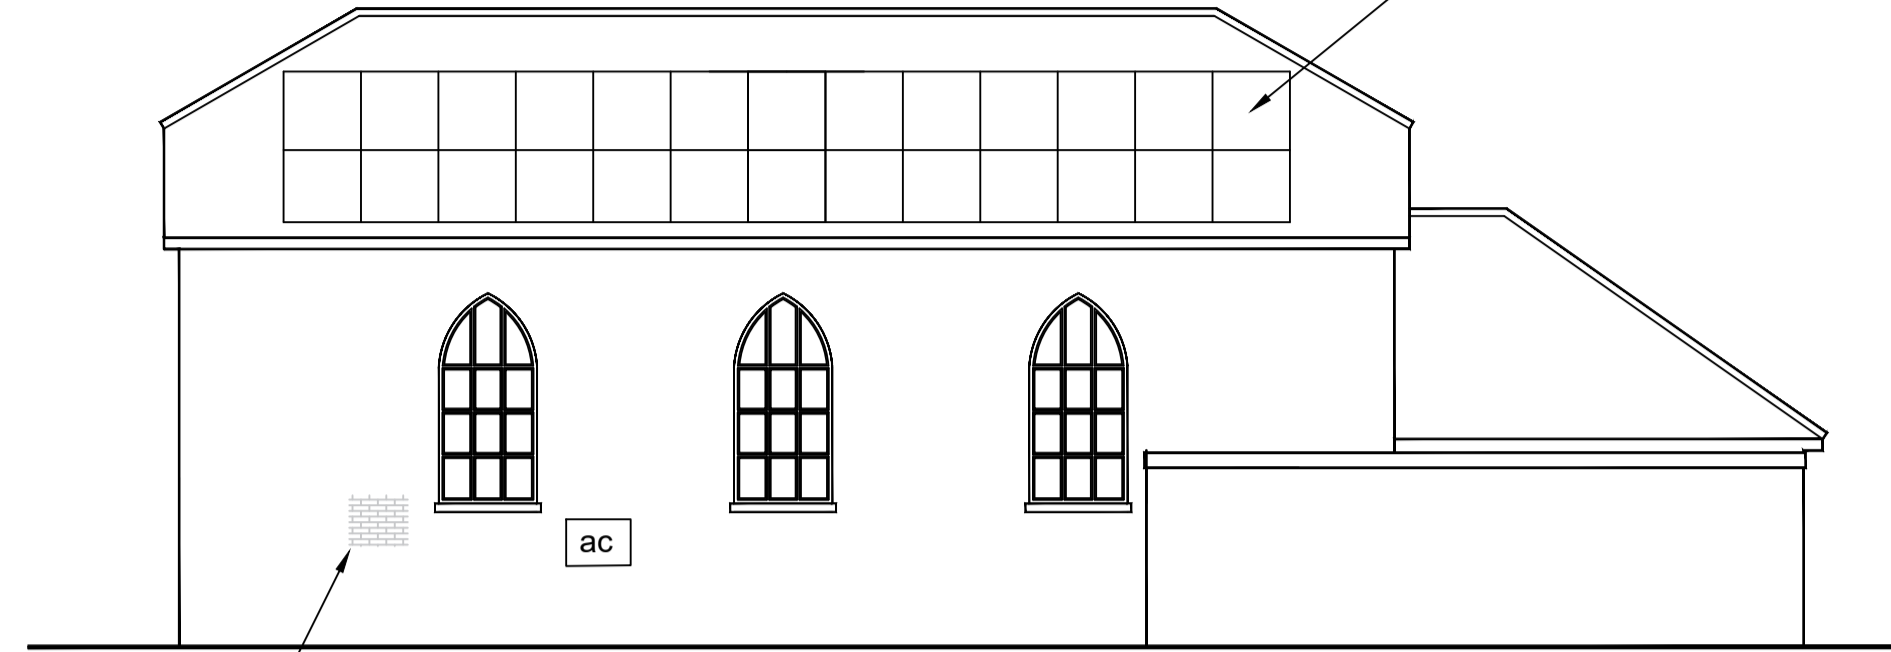

PROPOSED SIDE ELEVATION 1:100

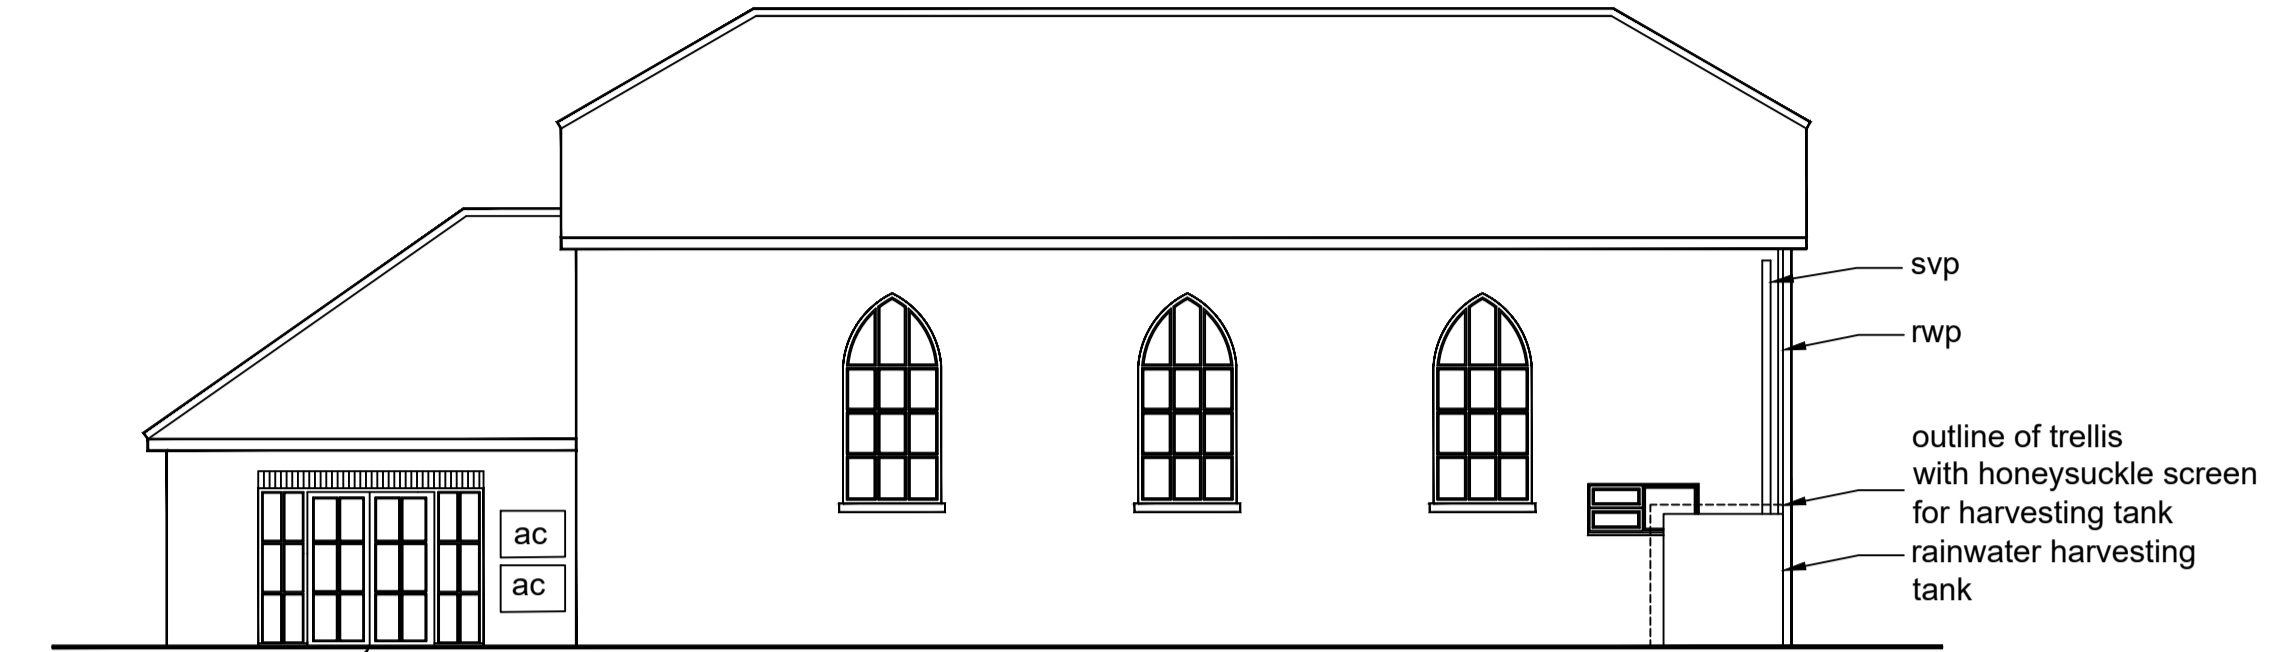

PROPOSED SIDE ELEVATION 1:100

10.4 kW solar PV system with battery storage on slope of existing roof using 26 x 400w panels, each 1024 x 1880mm (black in colour) Note existing roof is finished in grey natural slates.


outline of trellis with honeysuckle screen for harvesting tank  
rainwater harvesting tank  
svp  
rwp

Existing window to be removed and opening in-filled in materials to match the existing


2 external AC units 853 x 346 x 602mm high

New aluminium french doors with side lights. Existing external door and window removed including brickwork between. New lintel provided over. To be Crittal style with ultra slim profiles

Scale bar 1:100 1 2 3 4 5m

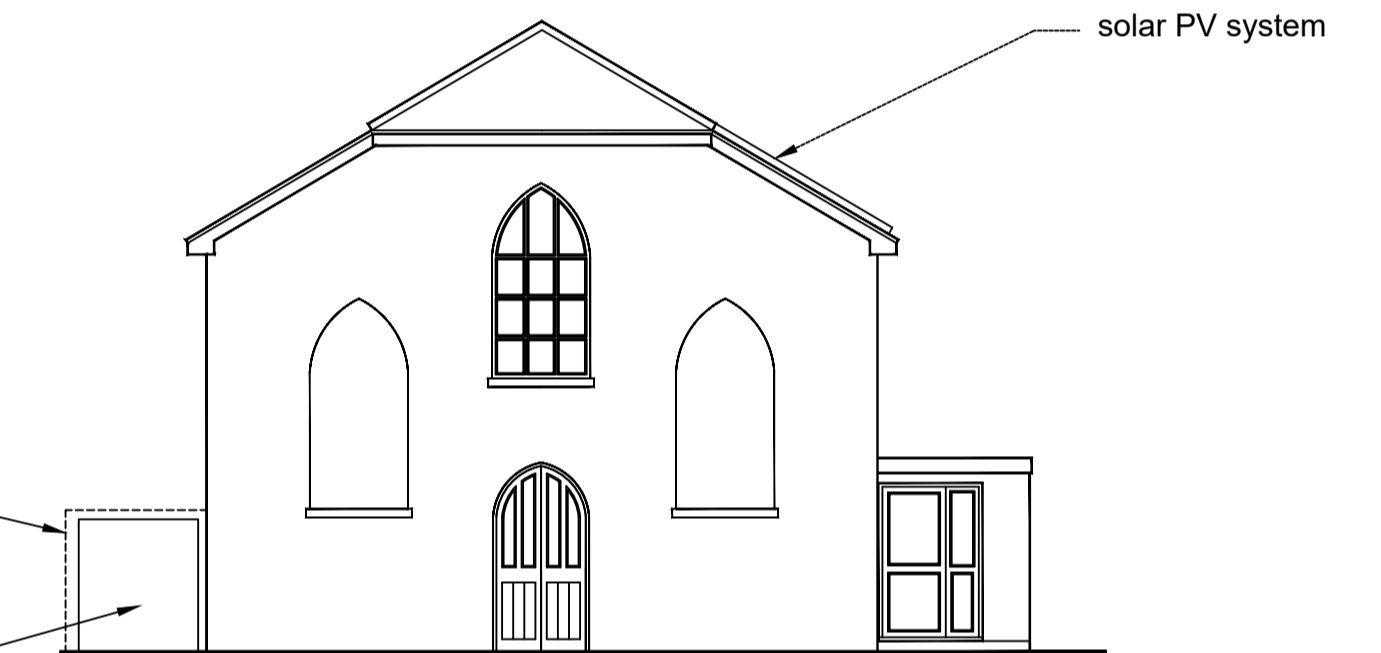

PROPOSED FRONT ELEVATION 1:100

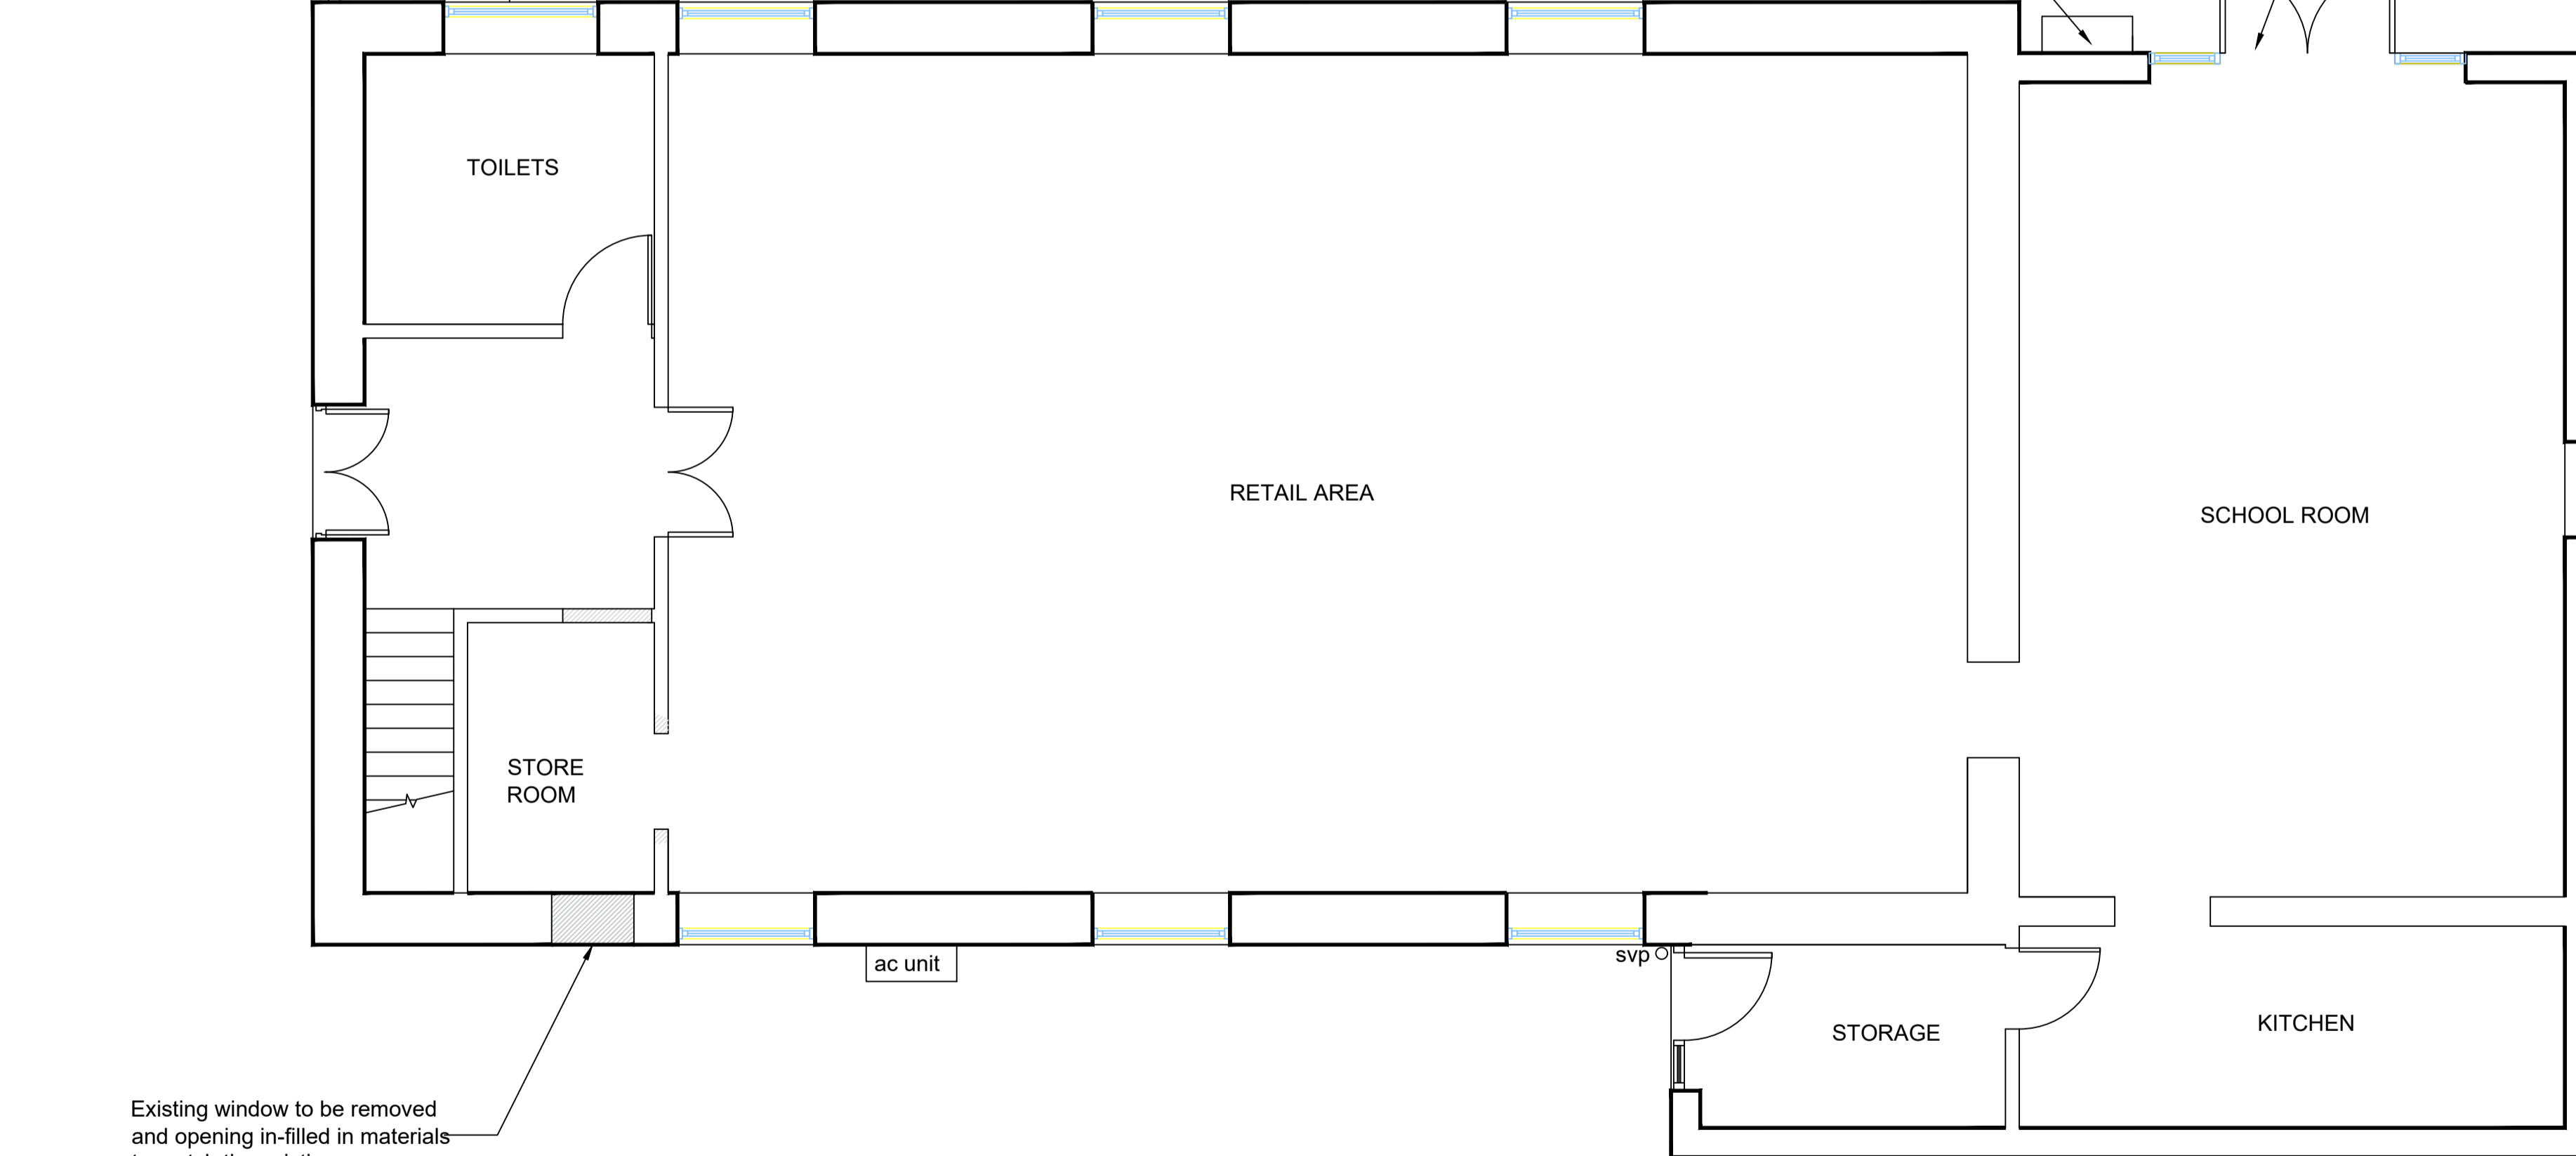

Existing window to be removed and opening in-filled in materials to match the existing

PROPOSED GROUND FLOOR PLAN 1:50

Scale Bar 1:50 0 1 2 3 4 5m

PROPOSED CONVERSION OF BAPTIST CHURCH INTO A COMMUNITY STORE

at  
East Boldre Baptist Church  
Church Lane  
East Boldre  
Brockenhurst  
SO42 7WP

Client  
East Boldre Community Stores Limited

PROPOSED PLANS AND ELEVATIONS

BUILDING PLANS & ESTIMATING

9 The Close  
Holbury  
Southampton  
Hampshire  
SO45 2PG

Email [abbott.bob@sky.com](mailto:abbott.bob@sky.com)  
Tel 07795 692060